




**PLAN VIEW ON INTERMEDIATE POST**

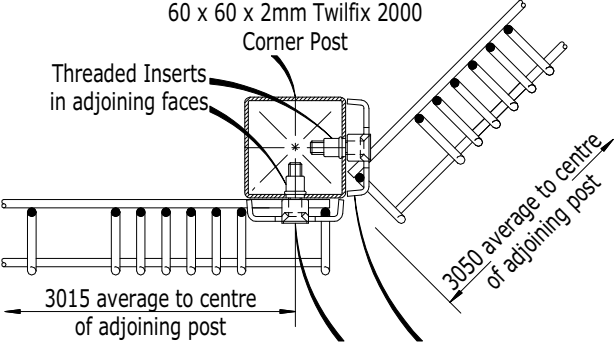

**PLAN VIEW ON OBTUSE CORNER POST**

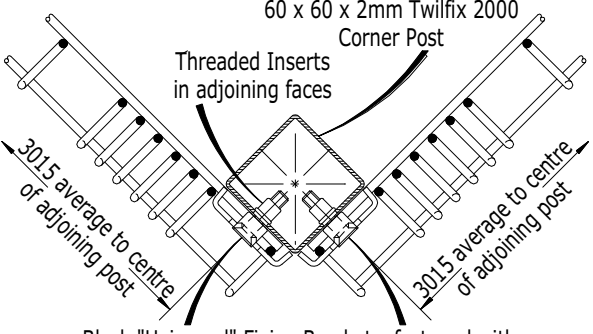

**PLAN VIEW ON 90° CORNER POST**

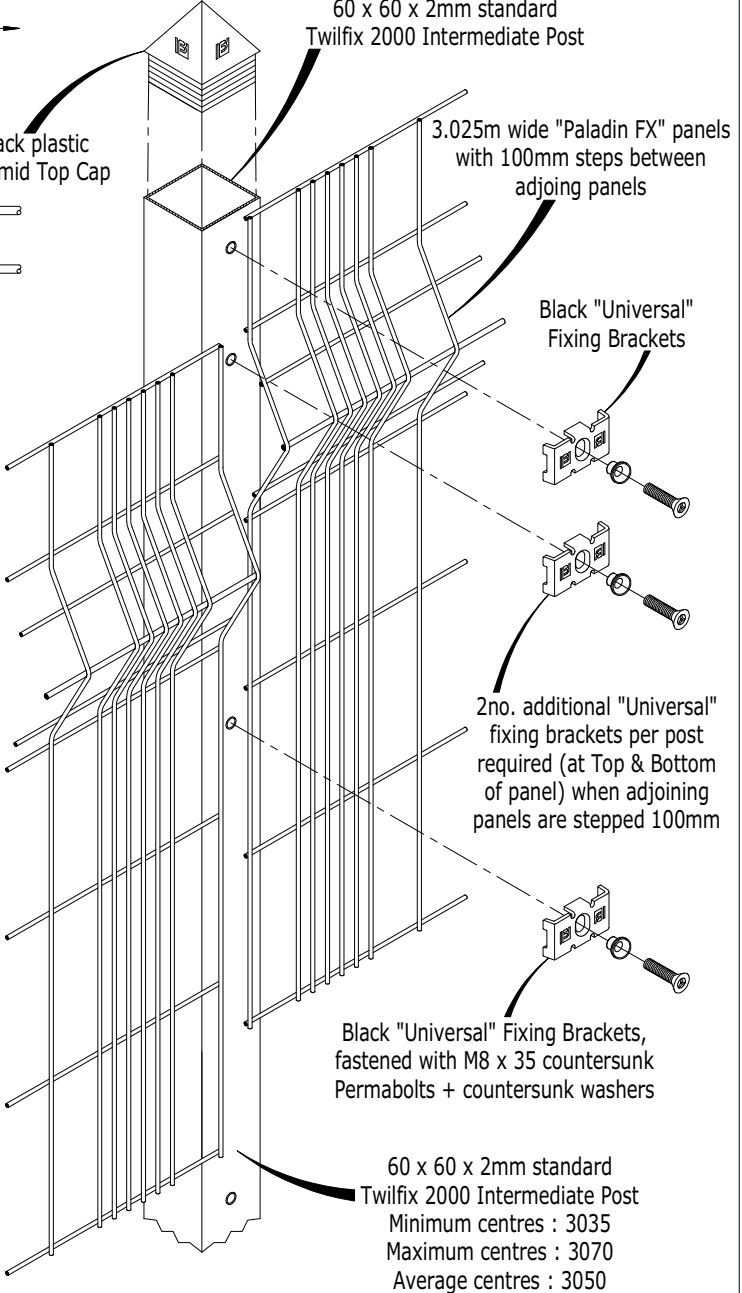

**100mm STEP BETWEEN ADJOINING PANELS**

**TYPICAL POST AND PANEL FIXING DETAILS FOR LEVEL GROUND**




Betafence Ltd - Wigan  
Woodhouse Lane  
Wigan WN6 7NS  
Phone 0870 120 3252  
Fax 0870 120 3242

sales.sheffield@betafence.com  
www.betafence.com

**PALADIN "FX"**

Drawn	Date	Drawing No :
MJH	05.08.05	PP-05-B REV

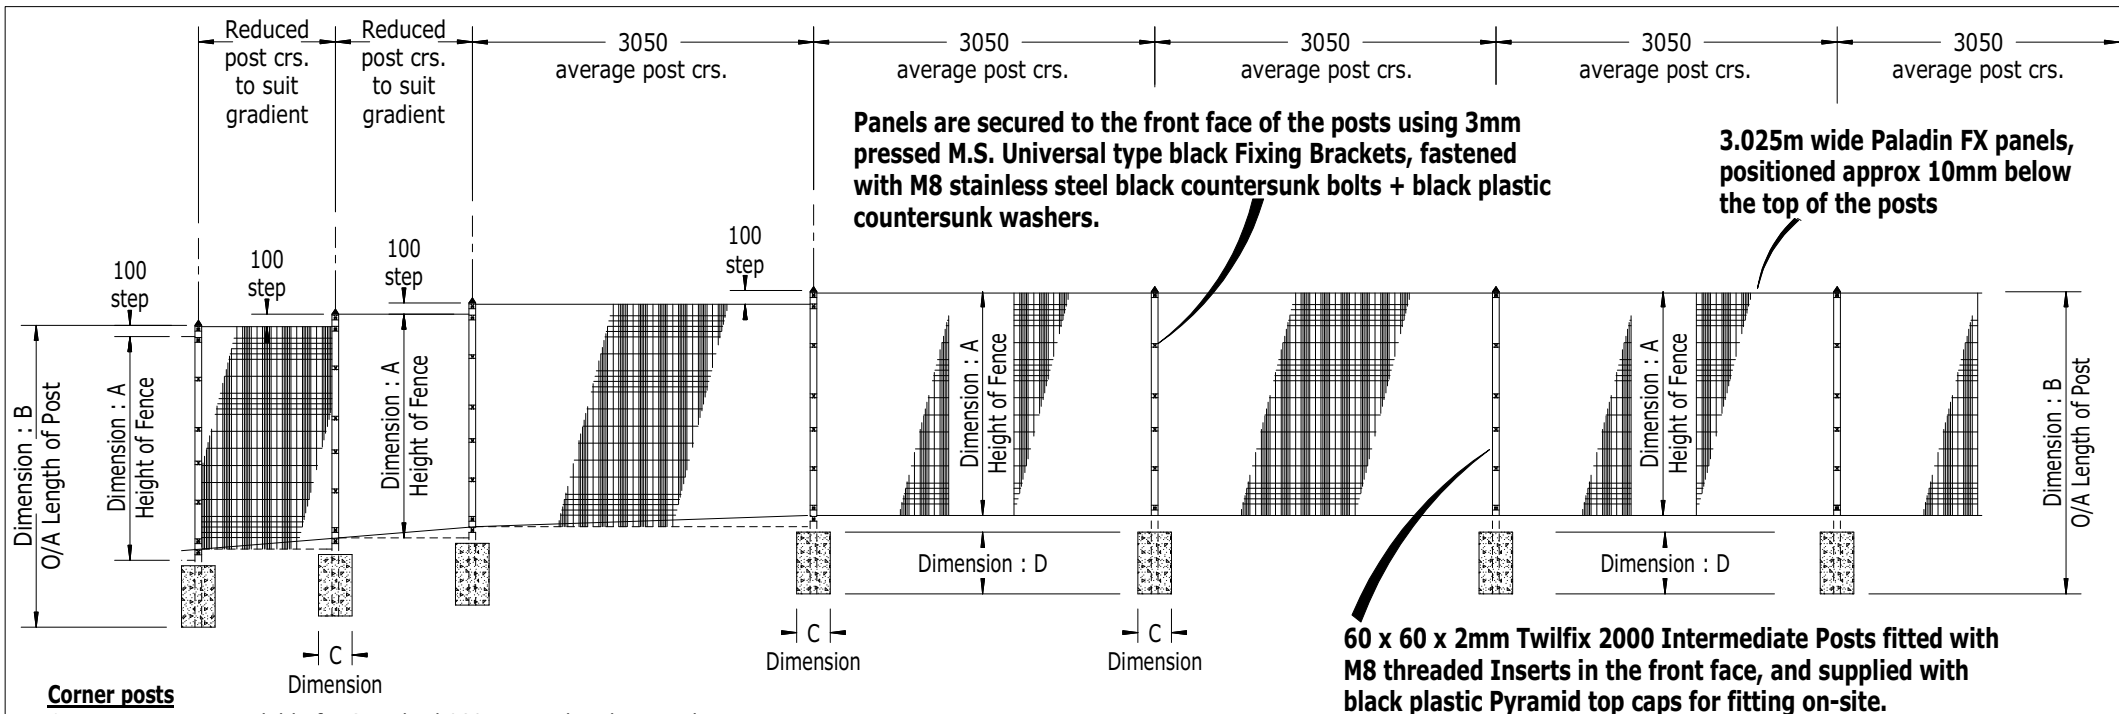

Panels are secured to the front face of the posts using 3mm pressed M.S. Universal type black Fixing Brackets, fastened with M8 stainless steel black countersunk bolts + black plastic countersunk washers.

3.025m wide Paladin FX panels, positioned approx 10mm below the top of the posts

60 x 60 x 2mm Twifix 2000 Intermediate Posts fitted with M8 threaded Inserts in the front face, and supplied with black plastic Pyramid top caps for fitting on-site.

Paladin FX Panels		Twifix 2000 Posts			Universal Fixing Brackets		<b>IMPORTANT NOTE :</b>  The Foundation sizes indicated are to suit "normal" ground conditions only and may require modification to suit the prevailing ground conditions on-site.  The Paladin FX fencing system generally satisfies the requirements for : Category : 1 (General Purpose) & Category : 2 (Security) fences as prescribed by B.S. 1722 Part : 14 "Open Mesh Steel Panel Fences"
Dim : A Fence Height	Number Of Beams	Dim : B Length Of Post	Dim : C Size Of Found's	Dim : D Depth Of Found's	Total Level Panels	Total Stepped Panels	
0.9m	2no.	1500mm	300mm	300mm	3no.	5no.	
1.2m	2no.	1800mm	300mm	400mm	4no.	6no.	
1.8m	2no.	2500mm	300mm	500mm	5no.	7no.	
2.0m	3no.	2700mm	300mm	500mm	6no.	8no.	
2.4m	3no.	3100mm	450mm	500mm	7no.	9no.	